


G.W.	104.17
	103.67
	103.17
	102.66
	101.92
	101.42

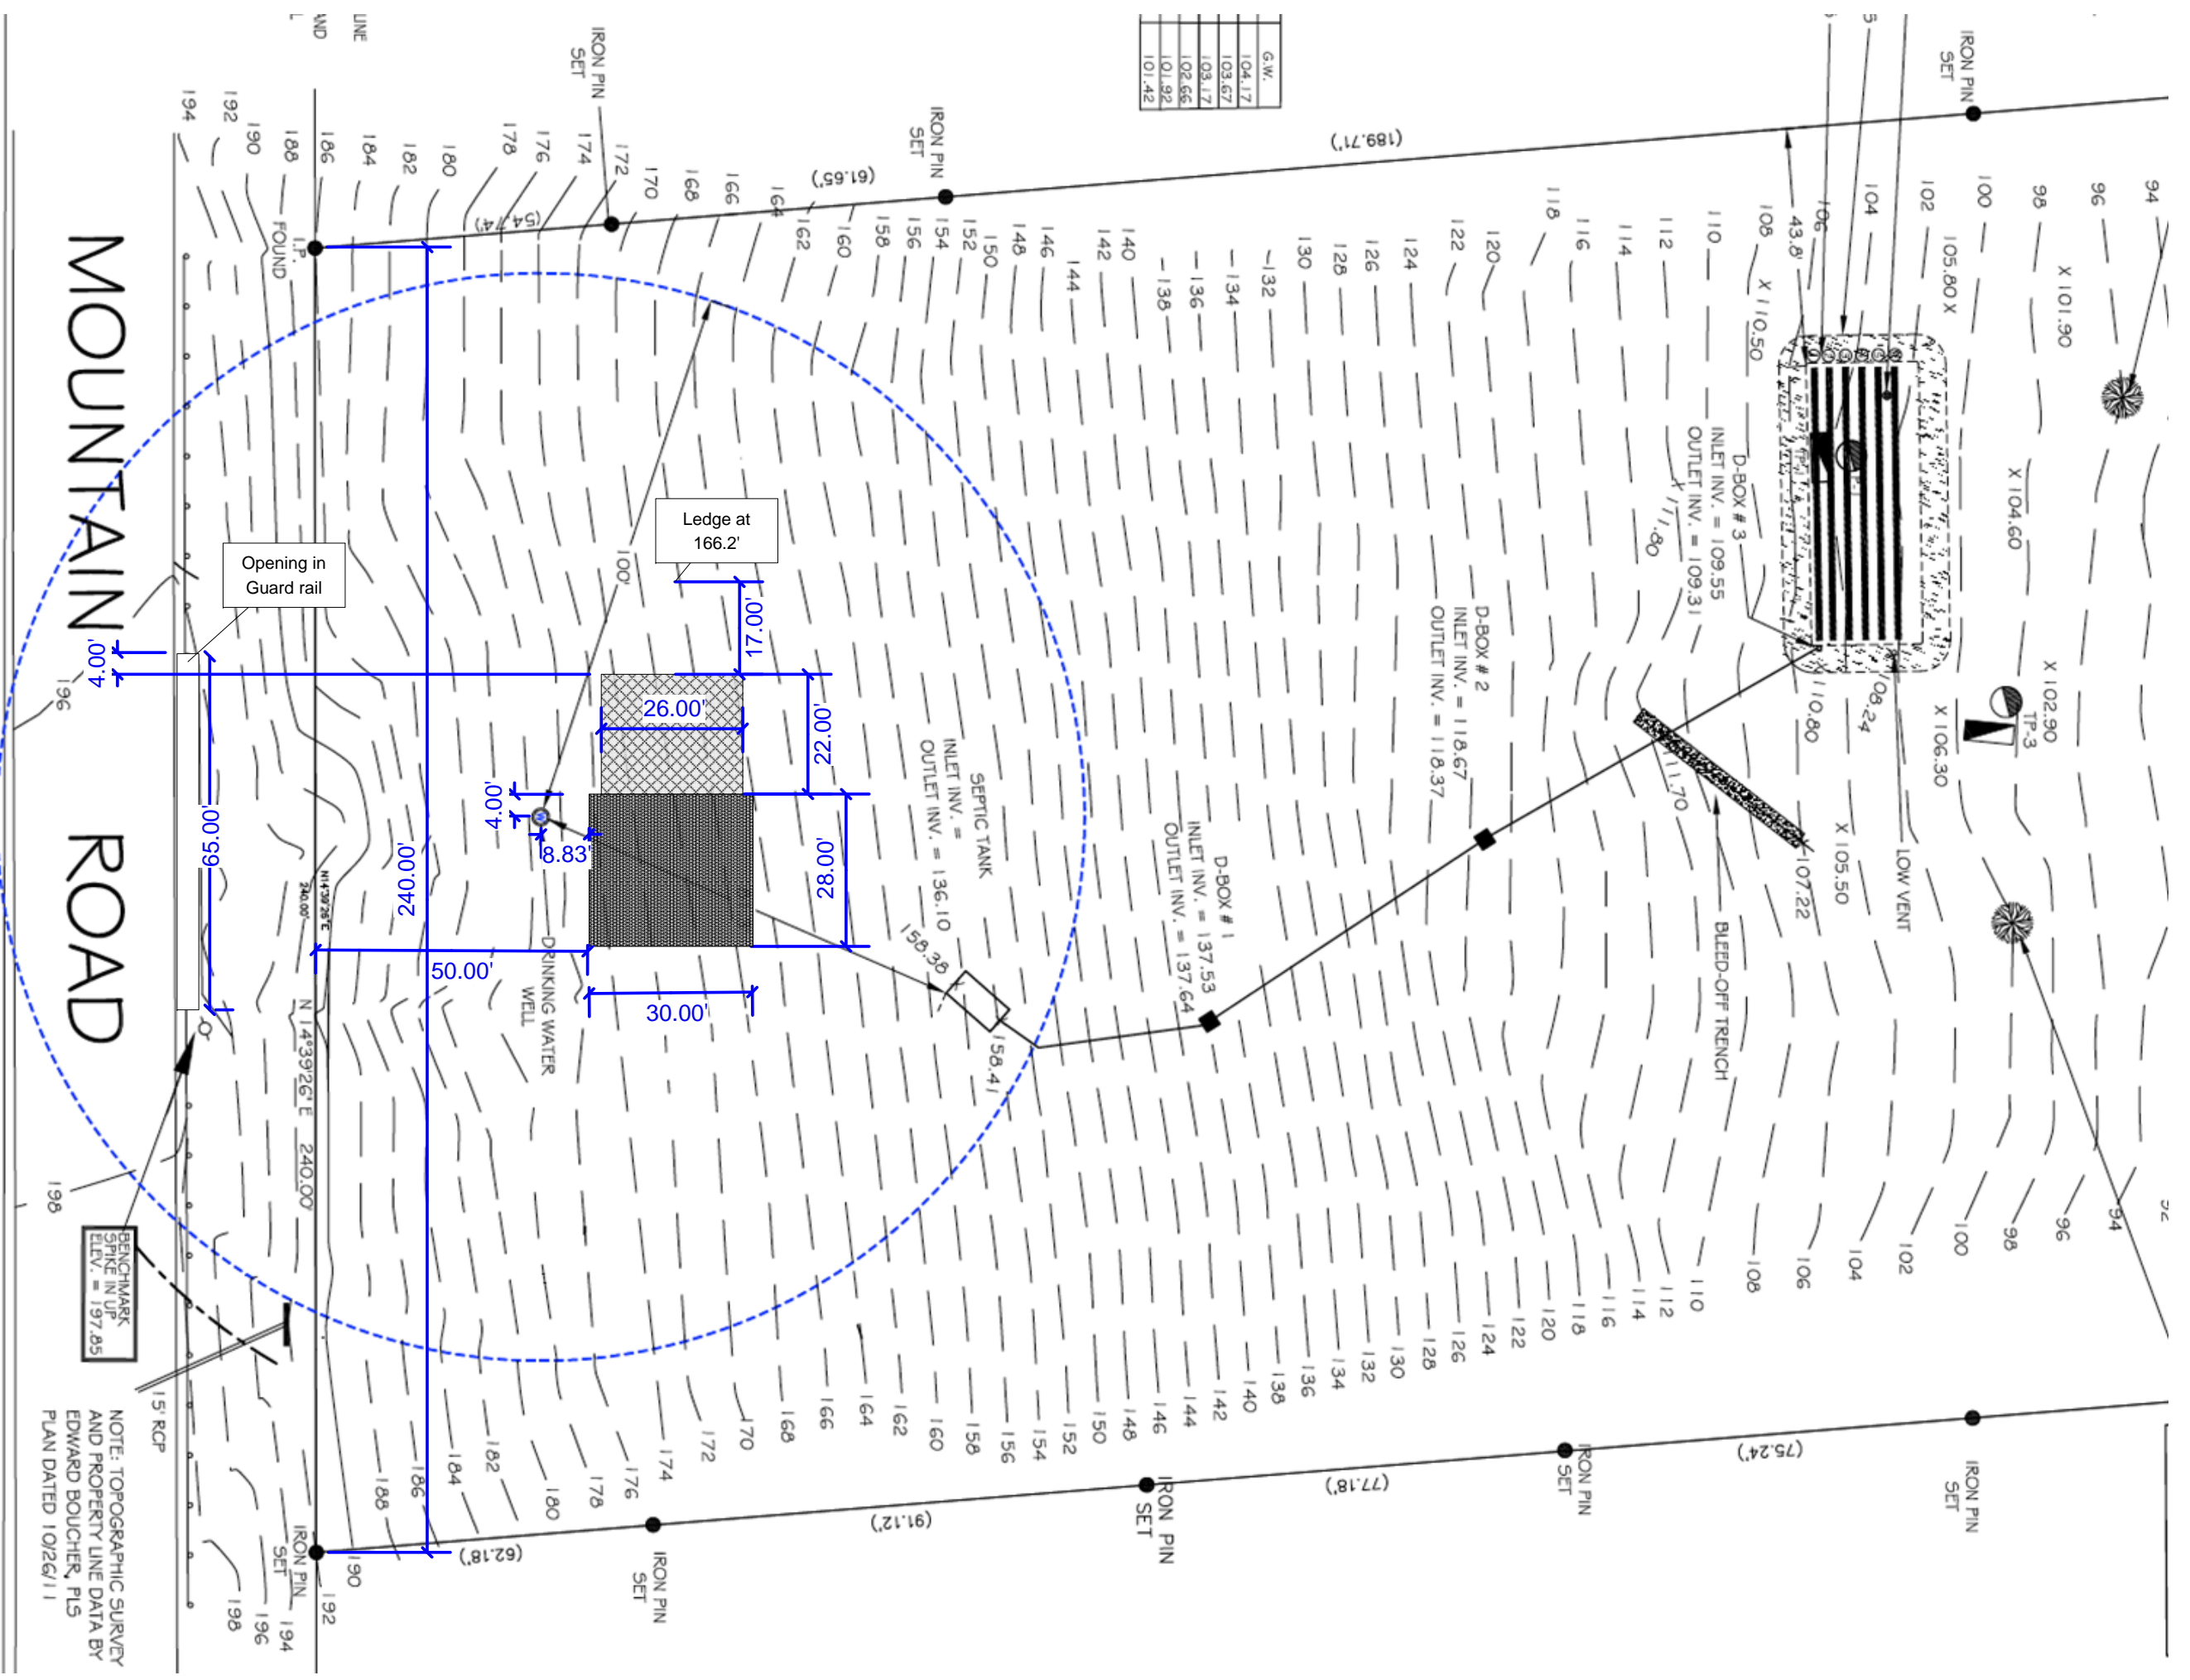

MOUNTAIN ROAD

NOTE: TOPOGRAPHIC SURVEY AND PROPERTY LINE DATA BY EDWARD BOUCHER, PLS PLAN DATED 10/26/11